


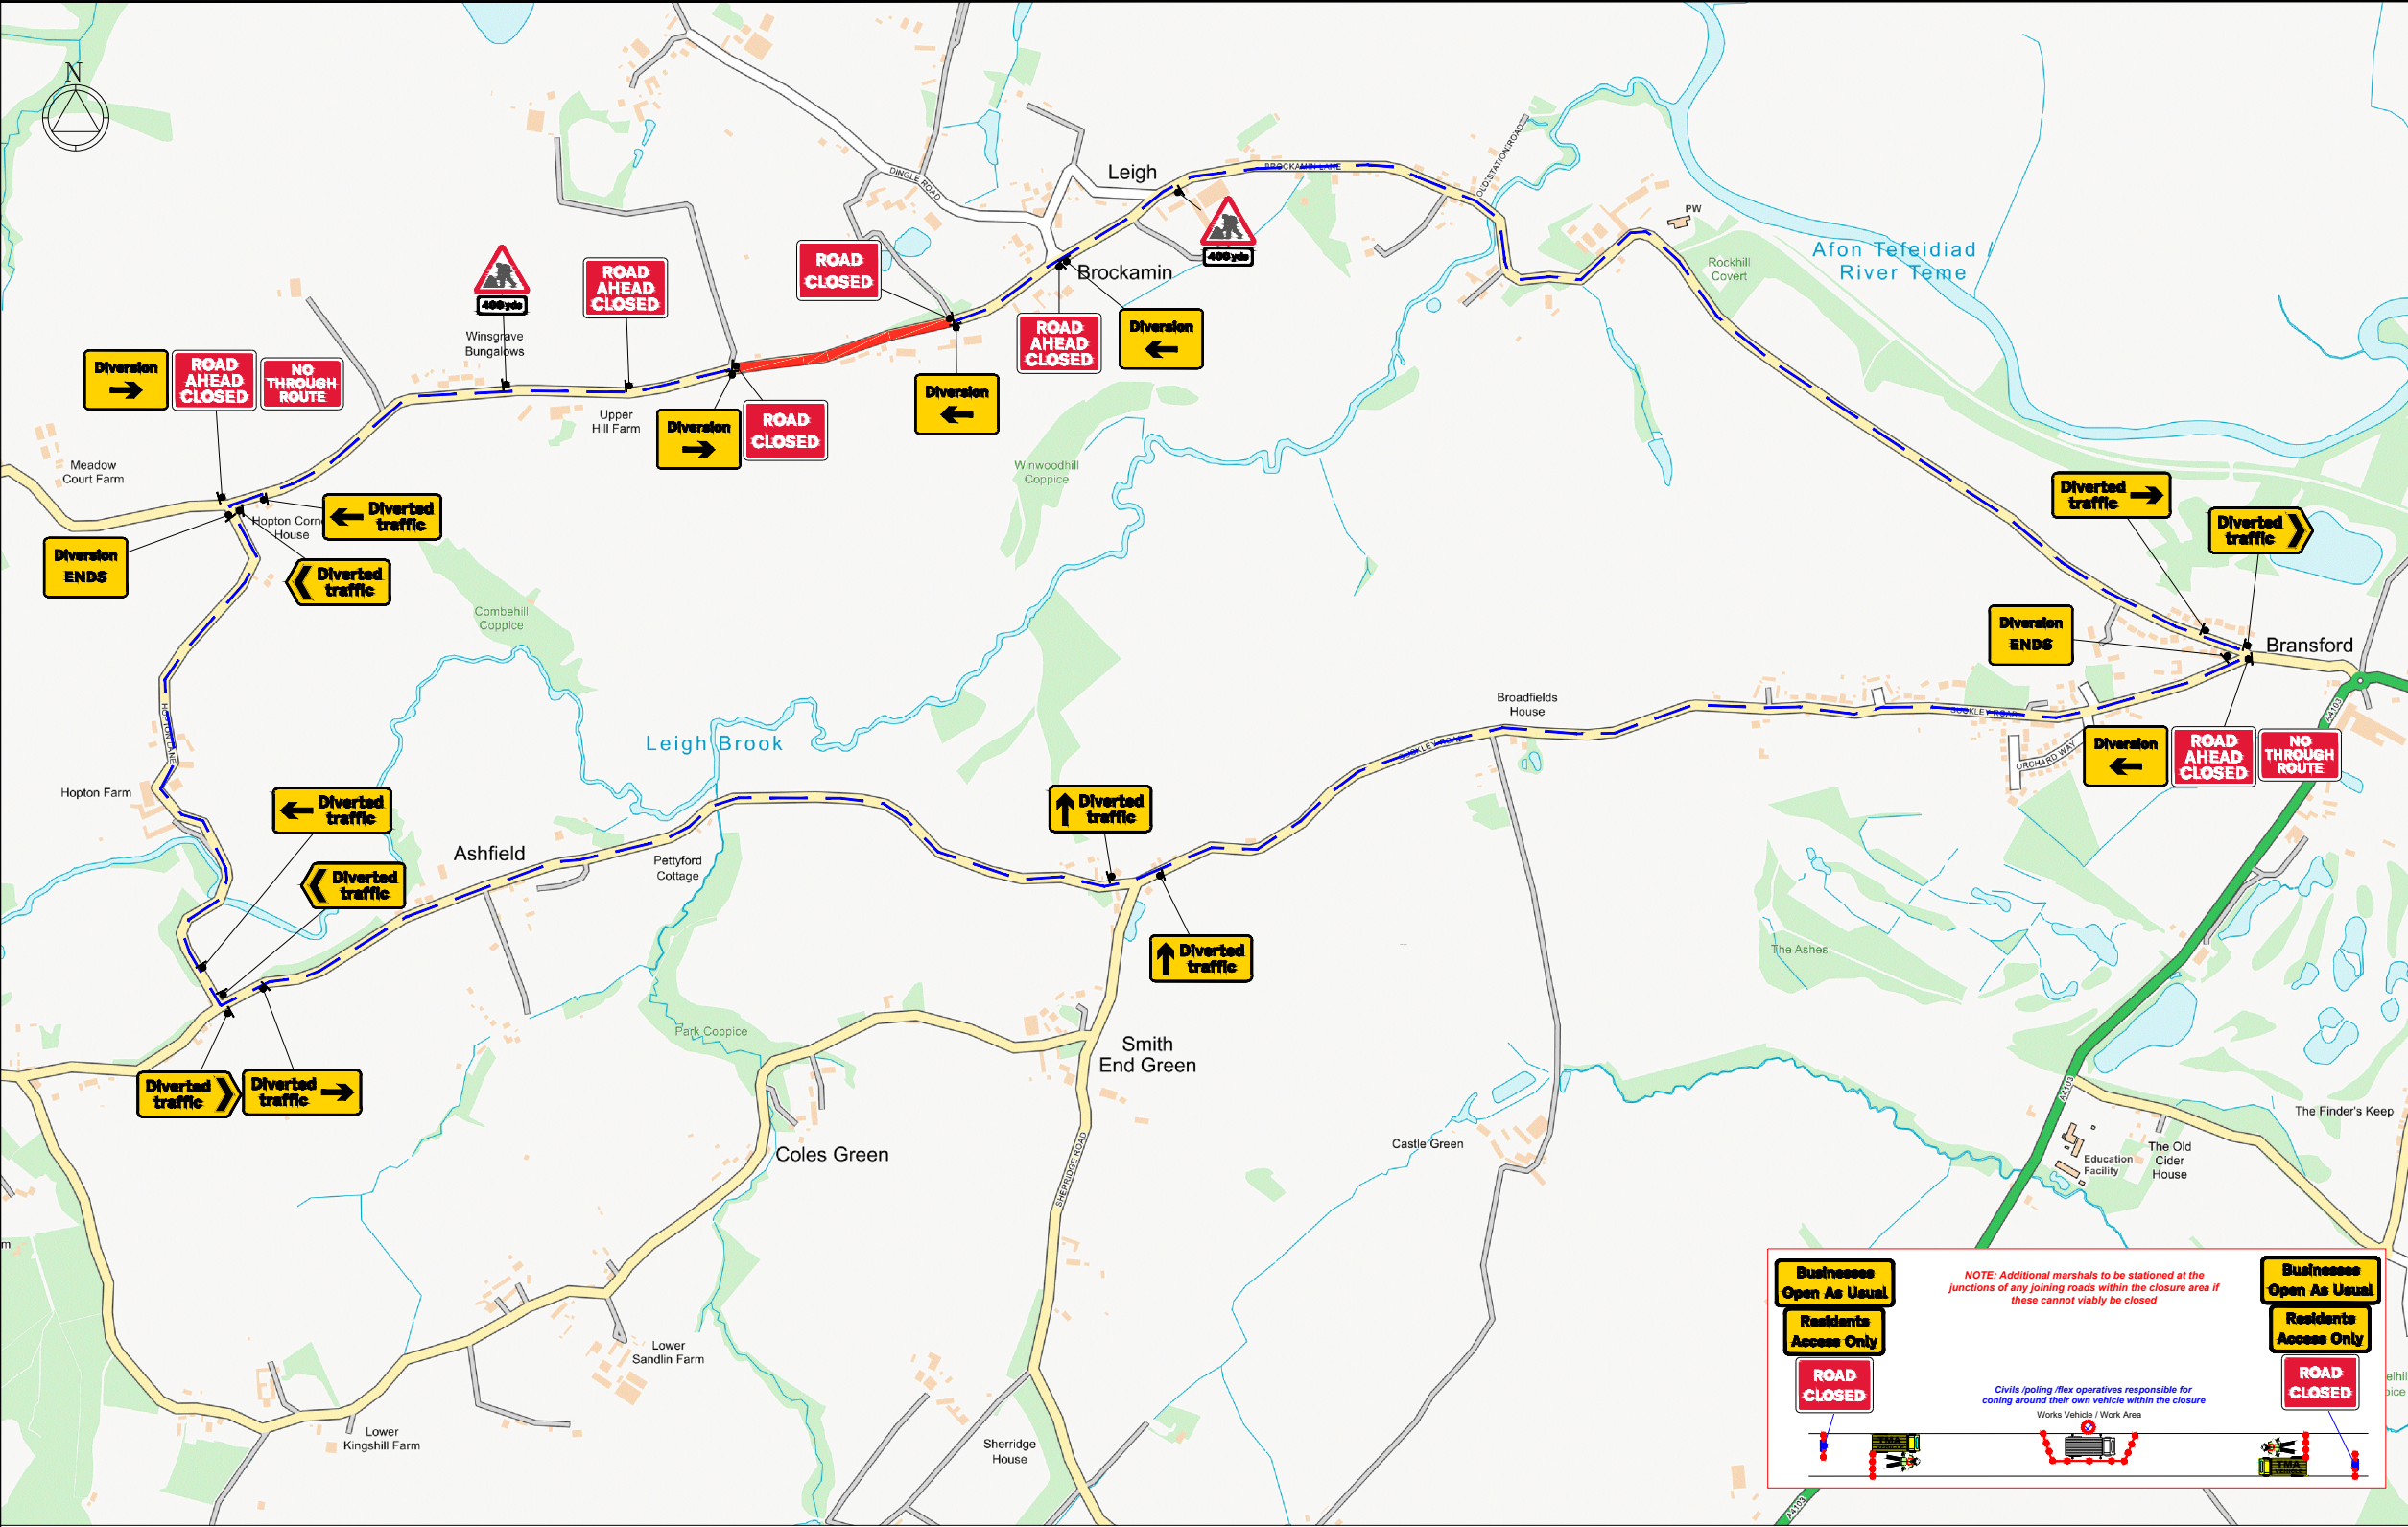

KEY

Pedestrian Barrier

Cone

Sign

Portable traffic signal

Work area

Closed area

Safety Zone

Diversion Route

Pedestrian Route

1

Traffic signal phase

Pedestrian ramp (Fixed to ground)

TM Operative

Marshal

No Parking Cones

Temporary Pedestrian Crossing

DETAIL B

Single/Dual carriageway 40mph or less - 450mm traffic cones, spacing 1.5m.
Single/Dual carriageway 50mph or more - 750mm traffic cones, spacing 1.5m.
Dual carriageway national speed limit - 750mm traffic cones, spacing 1.5m, relaxation 3m.

Notes:
1) During darkness, warning lights to BS EN 12352:2008 should be provided in accordance with Table A1.3 (Appendix 1).
2) 40' tapers have 1.5m spacing, no relaxations.
3) On motorways and NLS, AP-24s with their shoulders, 1m cones will be required for both standard and relaxation works for road repairs and the facing end of lane changes.

DETAIL C2

Single carriageway 40mph or less - 450mm traffic cones, spacing 1.5m.
Single/Dual carriageway 50mph or more - 750mm traffic cones, spacing 1.5m, relaxation 3m.

Notes:
1) During darkness, warning lights to BS EN 12352:2008 should be provided in accordance with Table A1.3.

Scan QR for location

EASTINGS & NORTHINGS:

377001 , 253262

MJ Quinn

Client

openreach

Works Description

REPLACE POLE IN PRIVATE

Address

USRN: 24411555
C2065 HOPTON LANE TO BROCKAMIN, LEIGH
WR6 5JU

TM Type

ROAD CLOSURE / DIVERSION
6.25 MILES
28 SIGNS

Design: D.PARRY Drawn: D.PARRY Chkd: C.PARRY

Date: 21.04.26 Date: 21.04.26 Date: 21.04.26

Scale: NTS Status: DRAFT Revision: X

Drawing No

0013518-WGRMNW4G-LEIGH
SINTON-51-7000

Road Speed

Sign Schedule		Sign Schedule		Sign Schedule	
	ID: 001 Qty: 3 Ref: 2702 Start of temporary diversion route		ID: 006 Qty: 2 Ref: 2703 Direction of temporary diversion route from junction ahead		ID: 011 Qty: 2 Ref: 2702 Start of temporary diversion route
	ID: 002 Qty: 2 Ref: 2703 Direction of temporary diversion route from junction ahead		ID: 007 Qty: 2 Ref: 2704 Direction of temporary diversion route		ID: 012 Qty: 2 Ref: 7010-FP-13-9 Nature of temporary hazard ahead - Road Closed
	ID: 003 Qty: 2 Ref: 2703 Direction of temporary diversion route from junction ahead		ID: 008 Qty: 2 Ref: 2702 End of temporary diversion route		ID: 013 Qty: 4 Ref: 7010-FP-13-9 Nature of temporary hazard ahead - Road Ahead Closed
	ID: 004 Qty: 2 Ref: 2704 Direction of temporary diversion route		ID: 009 Qty: 2 Ref: 572 Distance ahead to hazard		
	ID: 005 Qty: 2 Ref: 13.9 Schedule 13-9 : Temporary Information		ID: 010 Qty: 2 Ref: 7001 Road works ahead		

ROAD CLOSURE :

NOTES

1 All traffic signs shall comply with Chapter 8 of the Traffic Signs Manual

2 All traffic management equipment shall be provided by the Contractor, unless otherwise specified.

3 All signs shall be positioned so as not to be obscured by any other objects and shall not obstruct any other sign, permanent or temporary as much as is reasonably practicable.

4 All traffic signs shall meet the reflectorisation requirements of BS 873 : Part 6 : 1983, Table 1.

5 Works Access/Egress to be positioned to suit ongoing works.

NOTE

Diversion to be driven prior to the road closure being installed.

Plans for any road closure should be discussed by the designer with the police and any relevant Highways Authorities, if traffic is being diverted on to their network.