


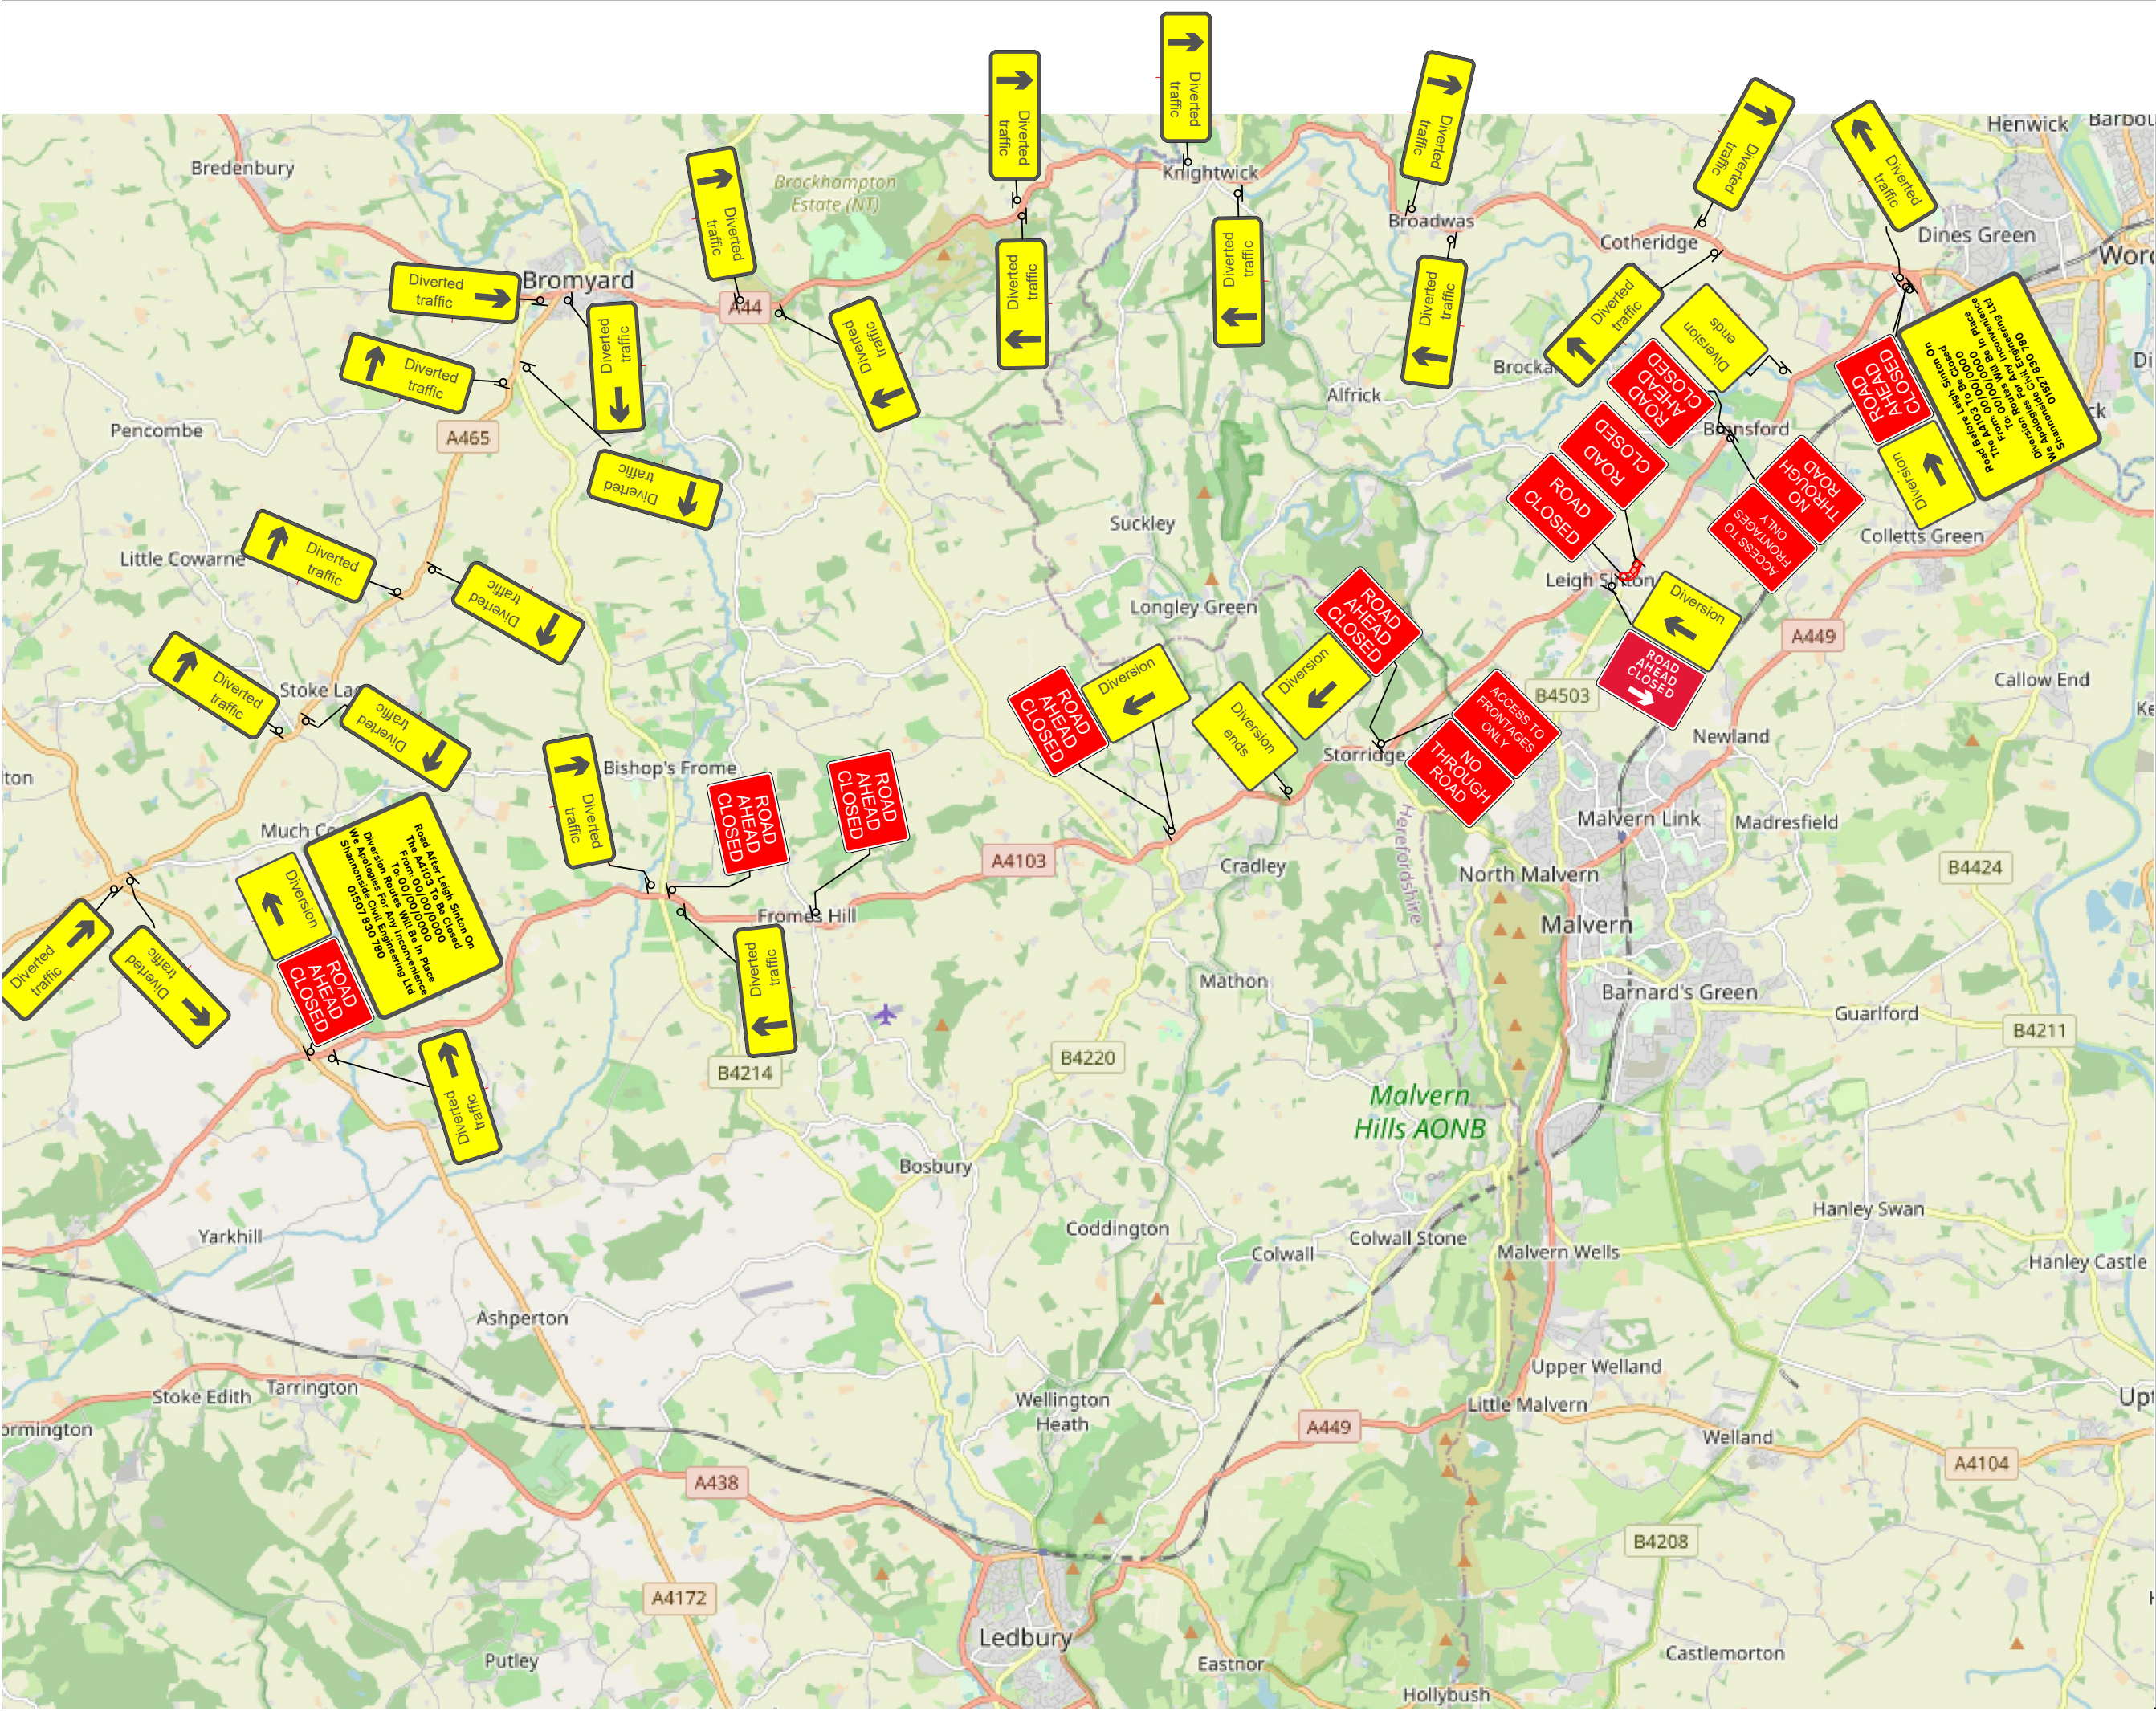

NOTES:

ALL TRAFFIC MANAGEMENT TO BE IN ACCORDANCE WITH CHAPTER 8 OF THE TRAFFIC SIGNS MANUAL AND THE TSRGD 2002, AND INSTALLATION, MAINTENANCE AND DISMANTLE METHODS MUST COMPLY WITH HEADWAY TRAFFIC MANAGEMENT'S RELEVANT METHOD STATEMENT(S).

Road Before Leigh Sinton On
The A4103 To Be Closed
From: 00/00/0000
To: 00/00/0000
Diversion Routes Will Be In Place
We Apologies For Any Inconvenience
Shannonside Civil Engineering Ltd
01527 830 780

Road After Leigh Sinton On
The A4103 To Be Closed
From: 00/00/0000
To: 00/00/0000
Diversion Routes Will Be In Place
We Apologies For Any Inconvenience
Shannonside Civil Engineering Ltd
01527 830 780

HEADWAY
TRAFFIC MANAGEMENT

Shannonside
CIVIL ENGINEERING LIMITED

PROJECT:
**Road Closure
Diversion**

SITE ADDRESS:
A4103 Leigh Sinton

DRAWN BY: T.McMaster	DATE: 24/06/2025
CHECKED BY: C.Moran	OUR REF: 1
REF:	REVISION: 1